


Entphenolungsanlage.

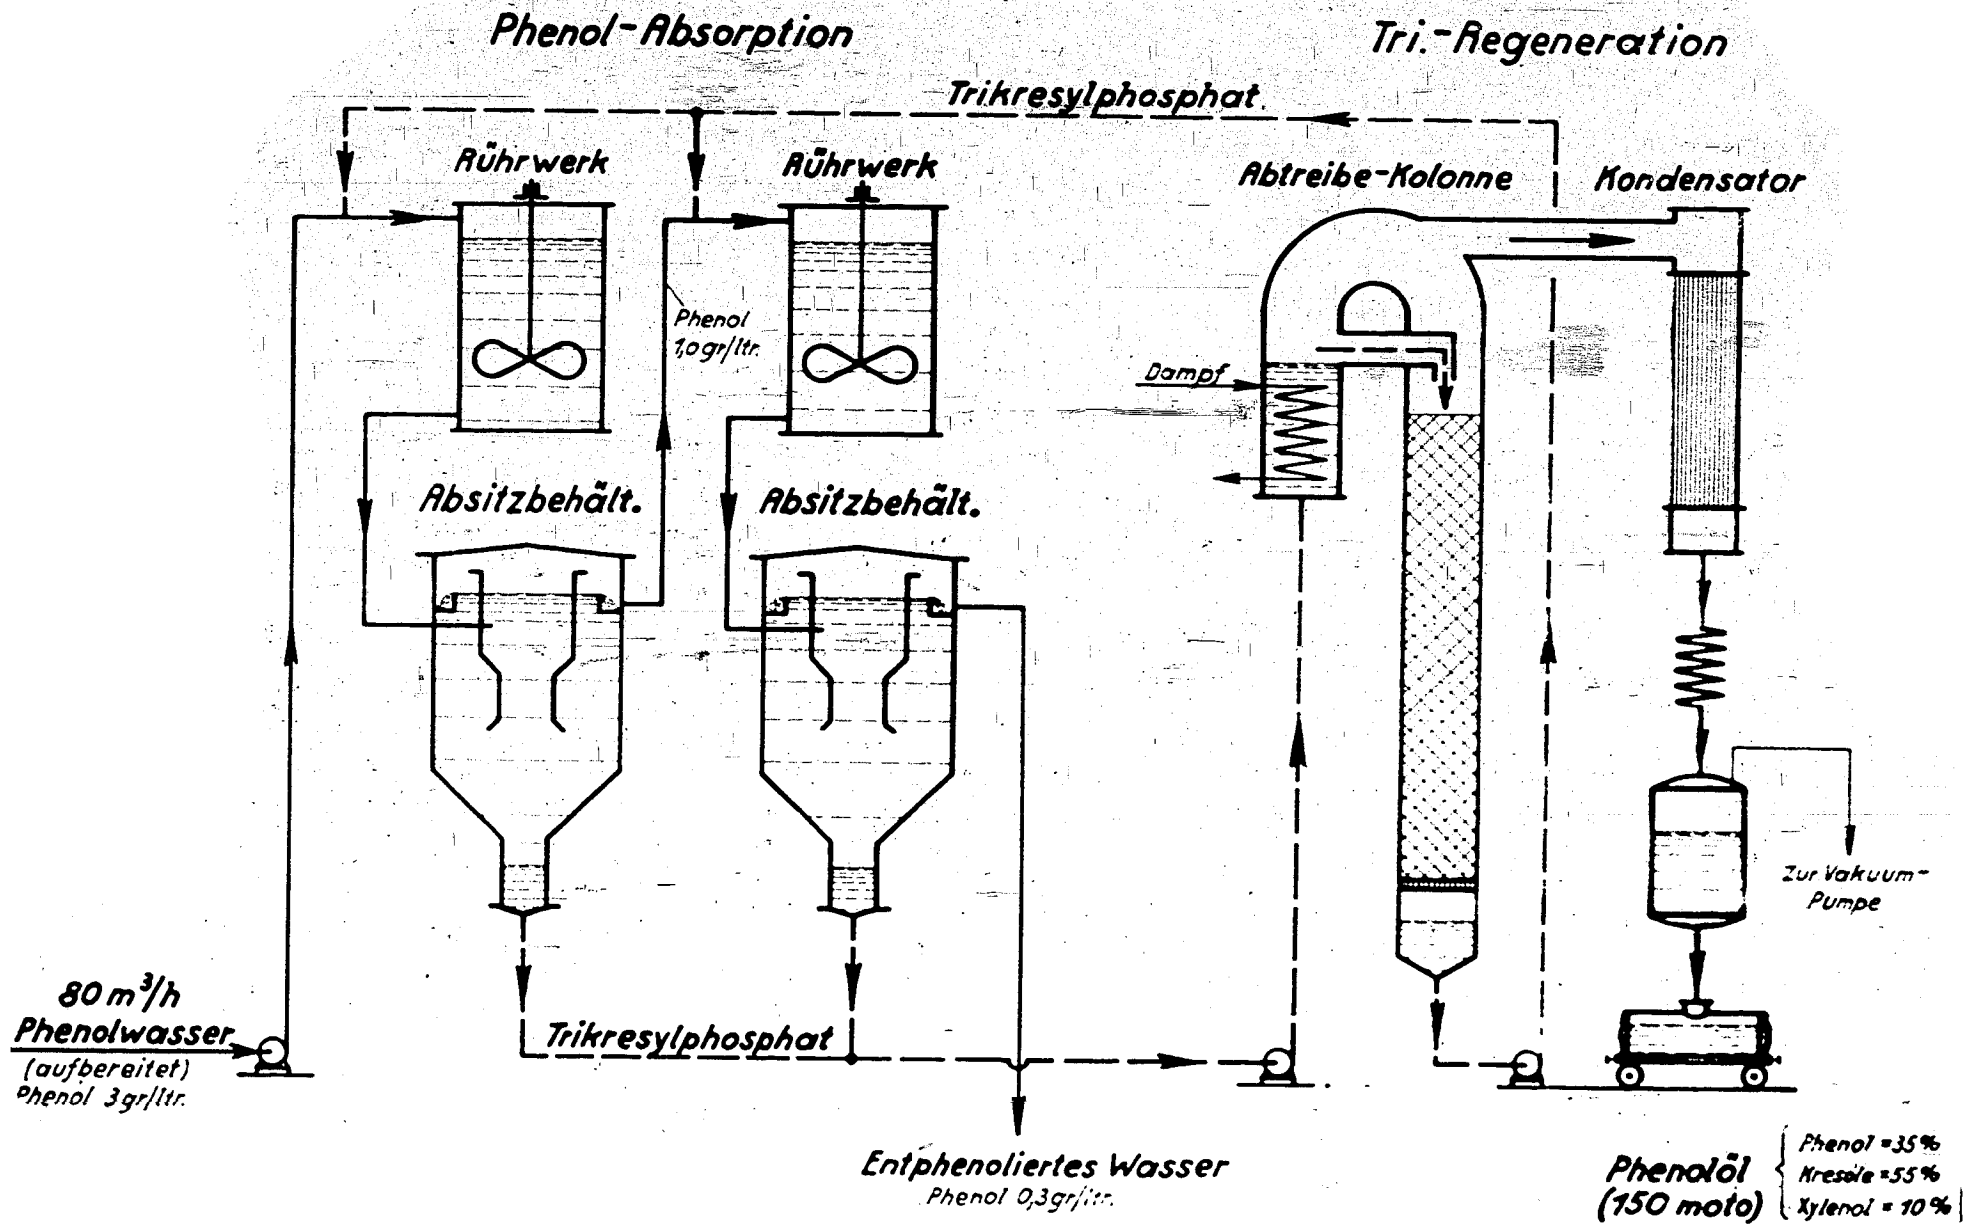

31457